



THIS DRAWING IS THE PROPERTY OF PATCO AND THE USER AGREES TO HOLD PATCO HARMLESS AND TO REPRODUCE WITHOUT OUR WRITTEN PERMISSION.

| | | | | | | | |
|---|------|-------------|-------|-------|-------------|--------------|--|
| JOB NO. | | DWG NO. S-1 | | OF 1 | | REV. | |
| DWN. BY DSN | | CHKD. | | APPR. | | DATE 8-11-70 | |
| 100-K/LEG CAPACITY SHORING TOWER STANDARD PLAN SP-102 | | | | | | | |
| CUSTOMER ENGINEERS PROJECT patco inc. 6300 N.W. WHITNEY RD. • WAINWATER, WA 98555 • (509) 855-2411 | | | | | | | |
| LTR. | DATE | BY | CHKD. | APPR. | DESCRIPTION | REVISIONS | |

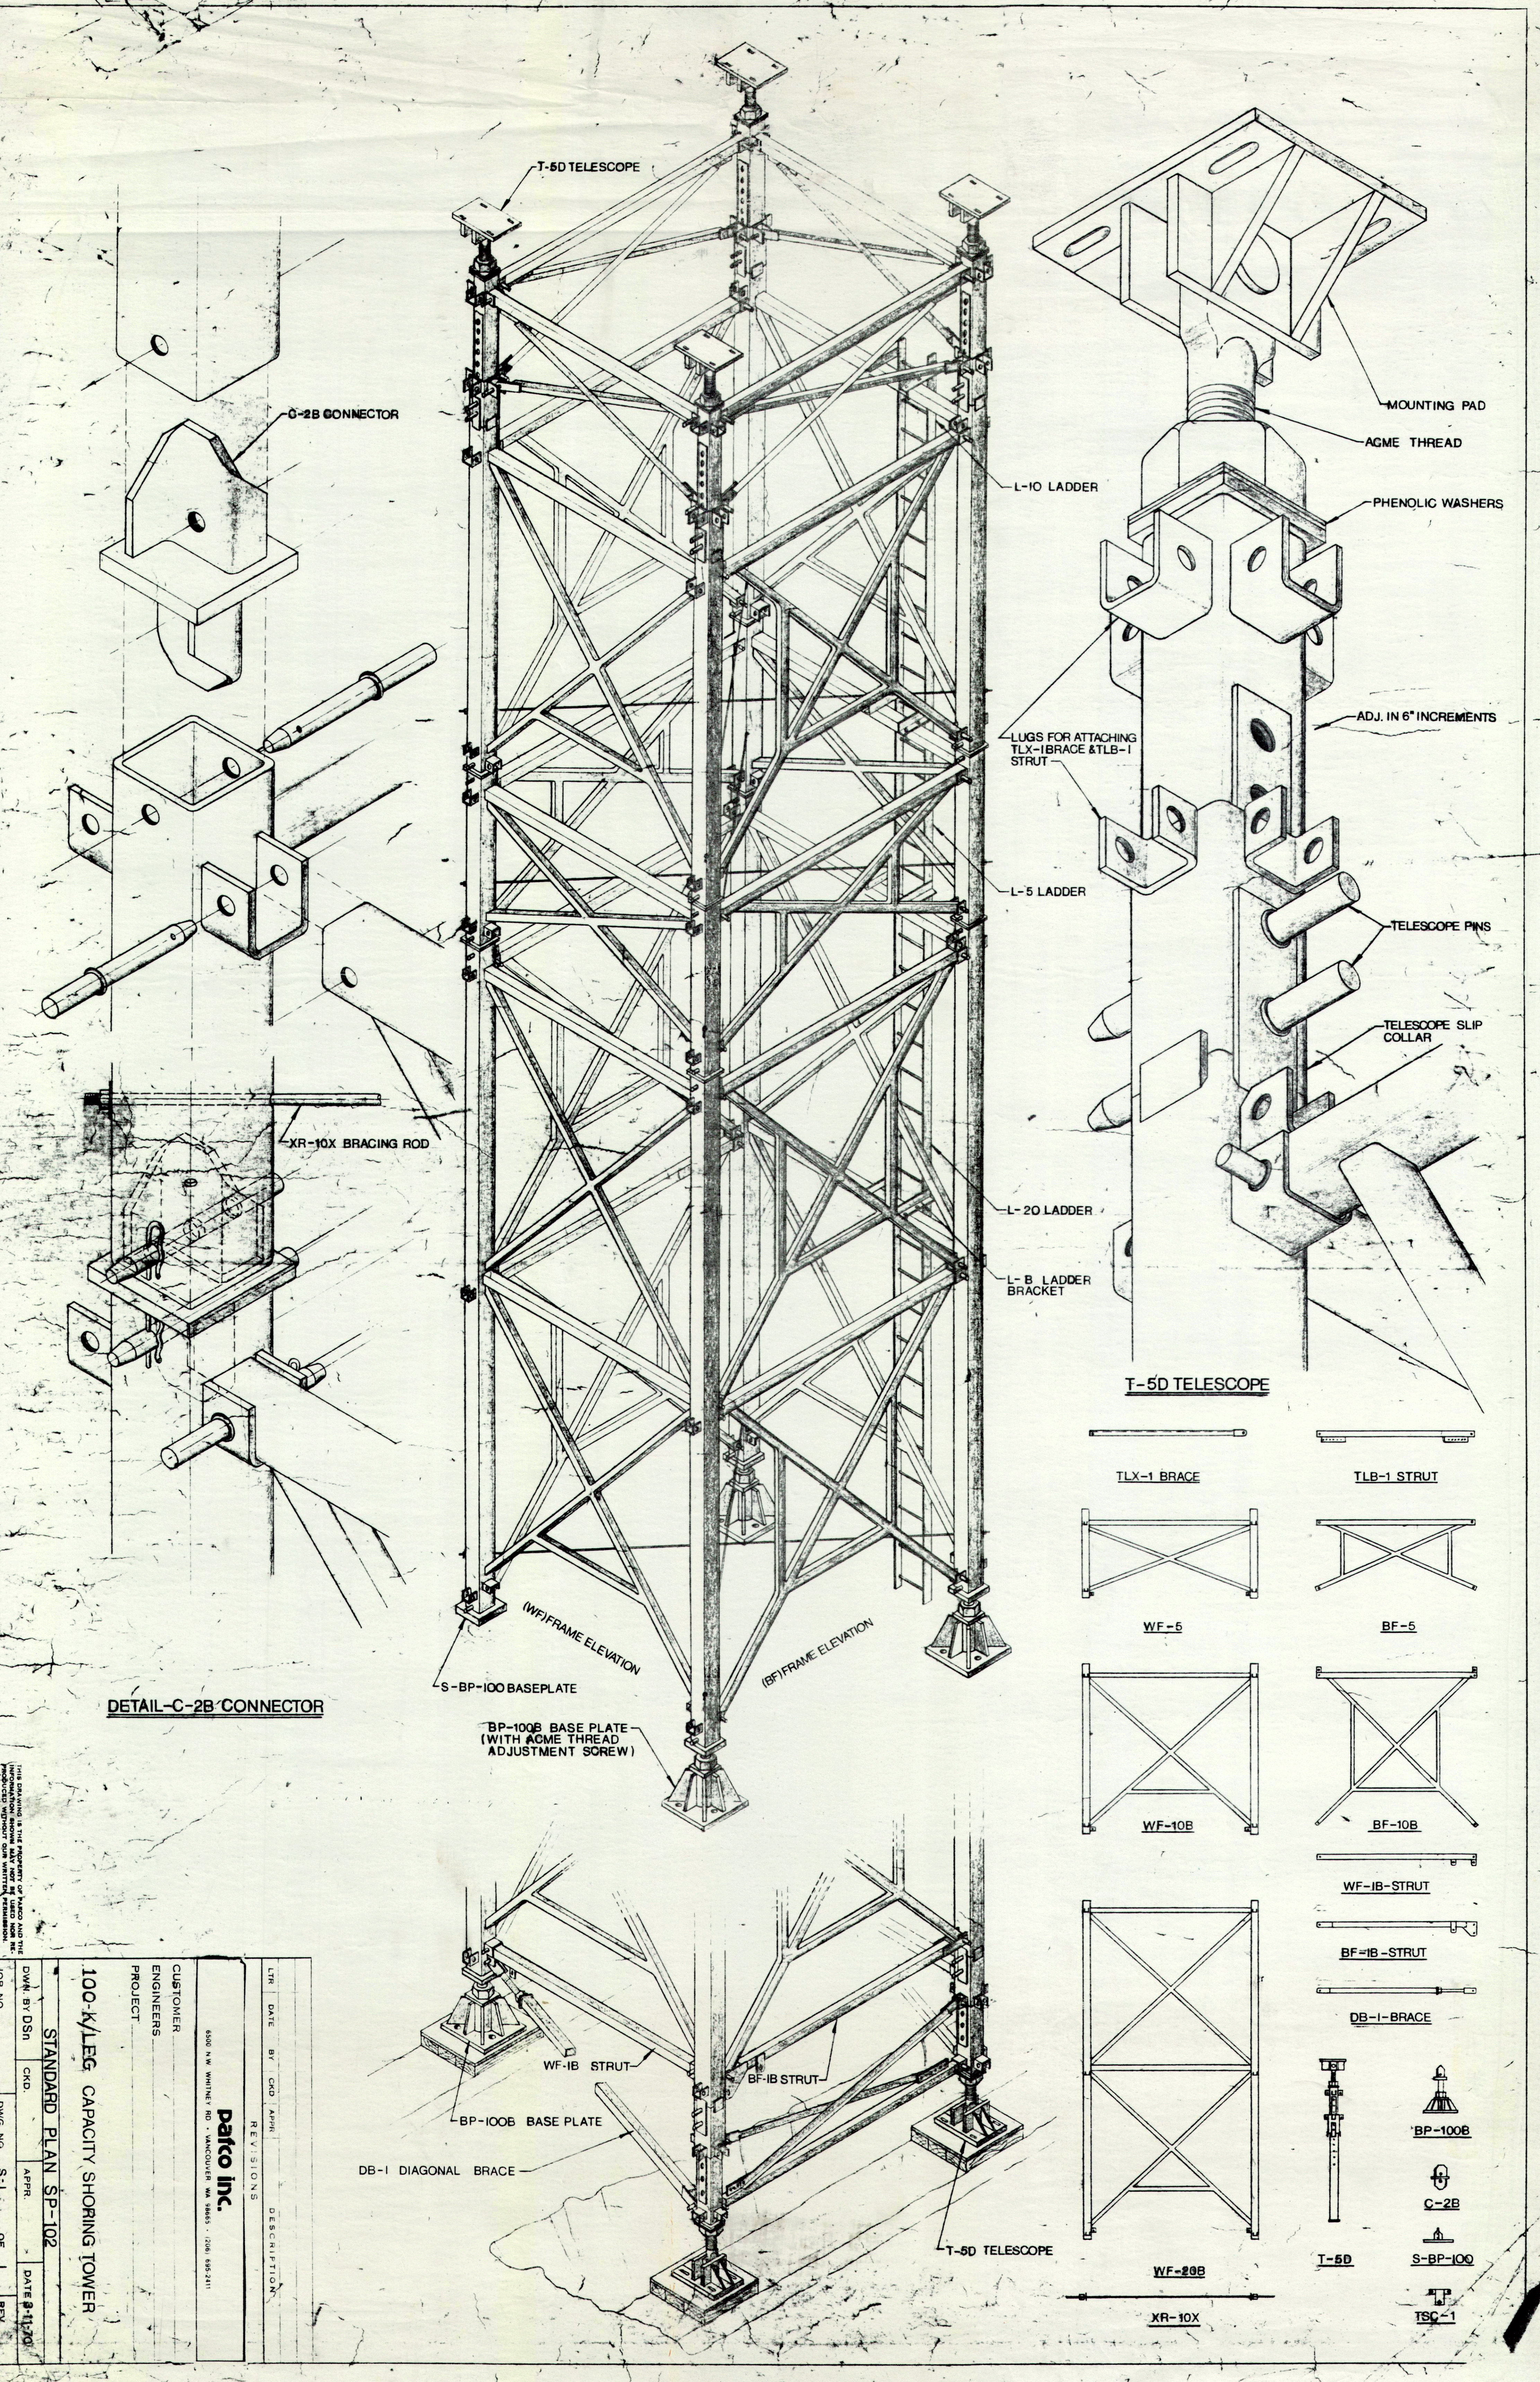

DETAIL-C-2B CONNECTOR

T-5D TELESCOPE

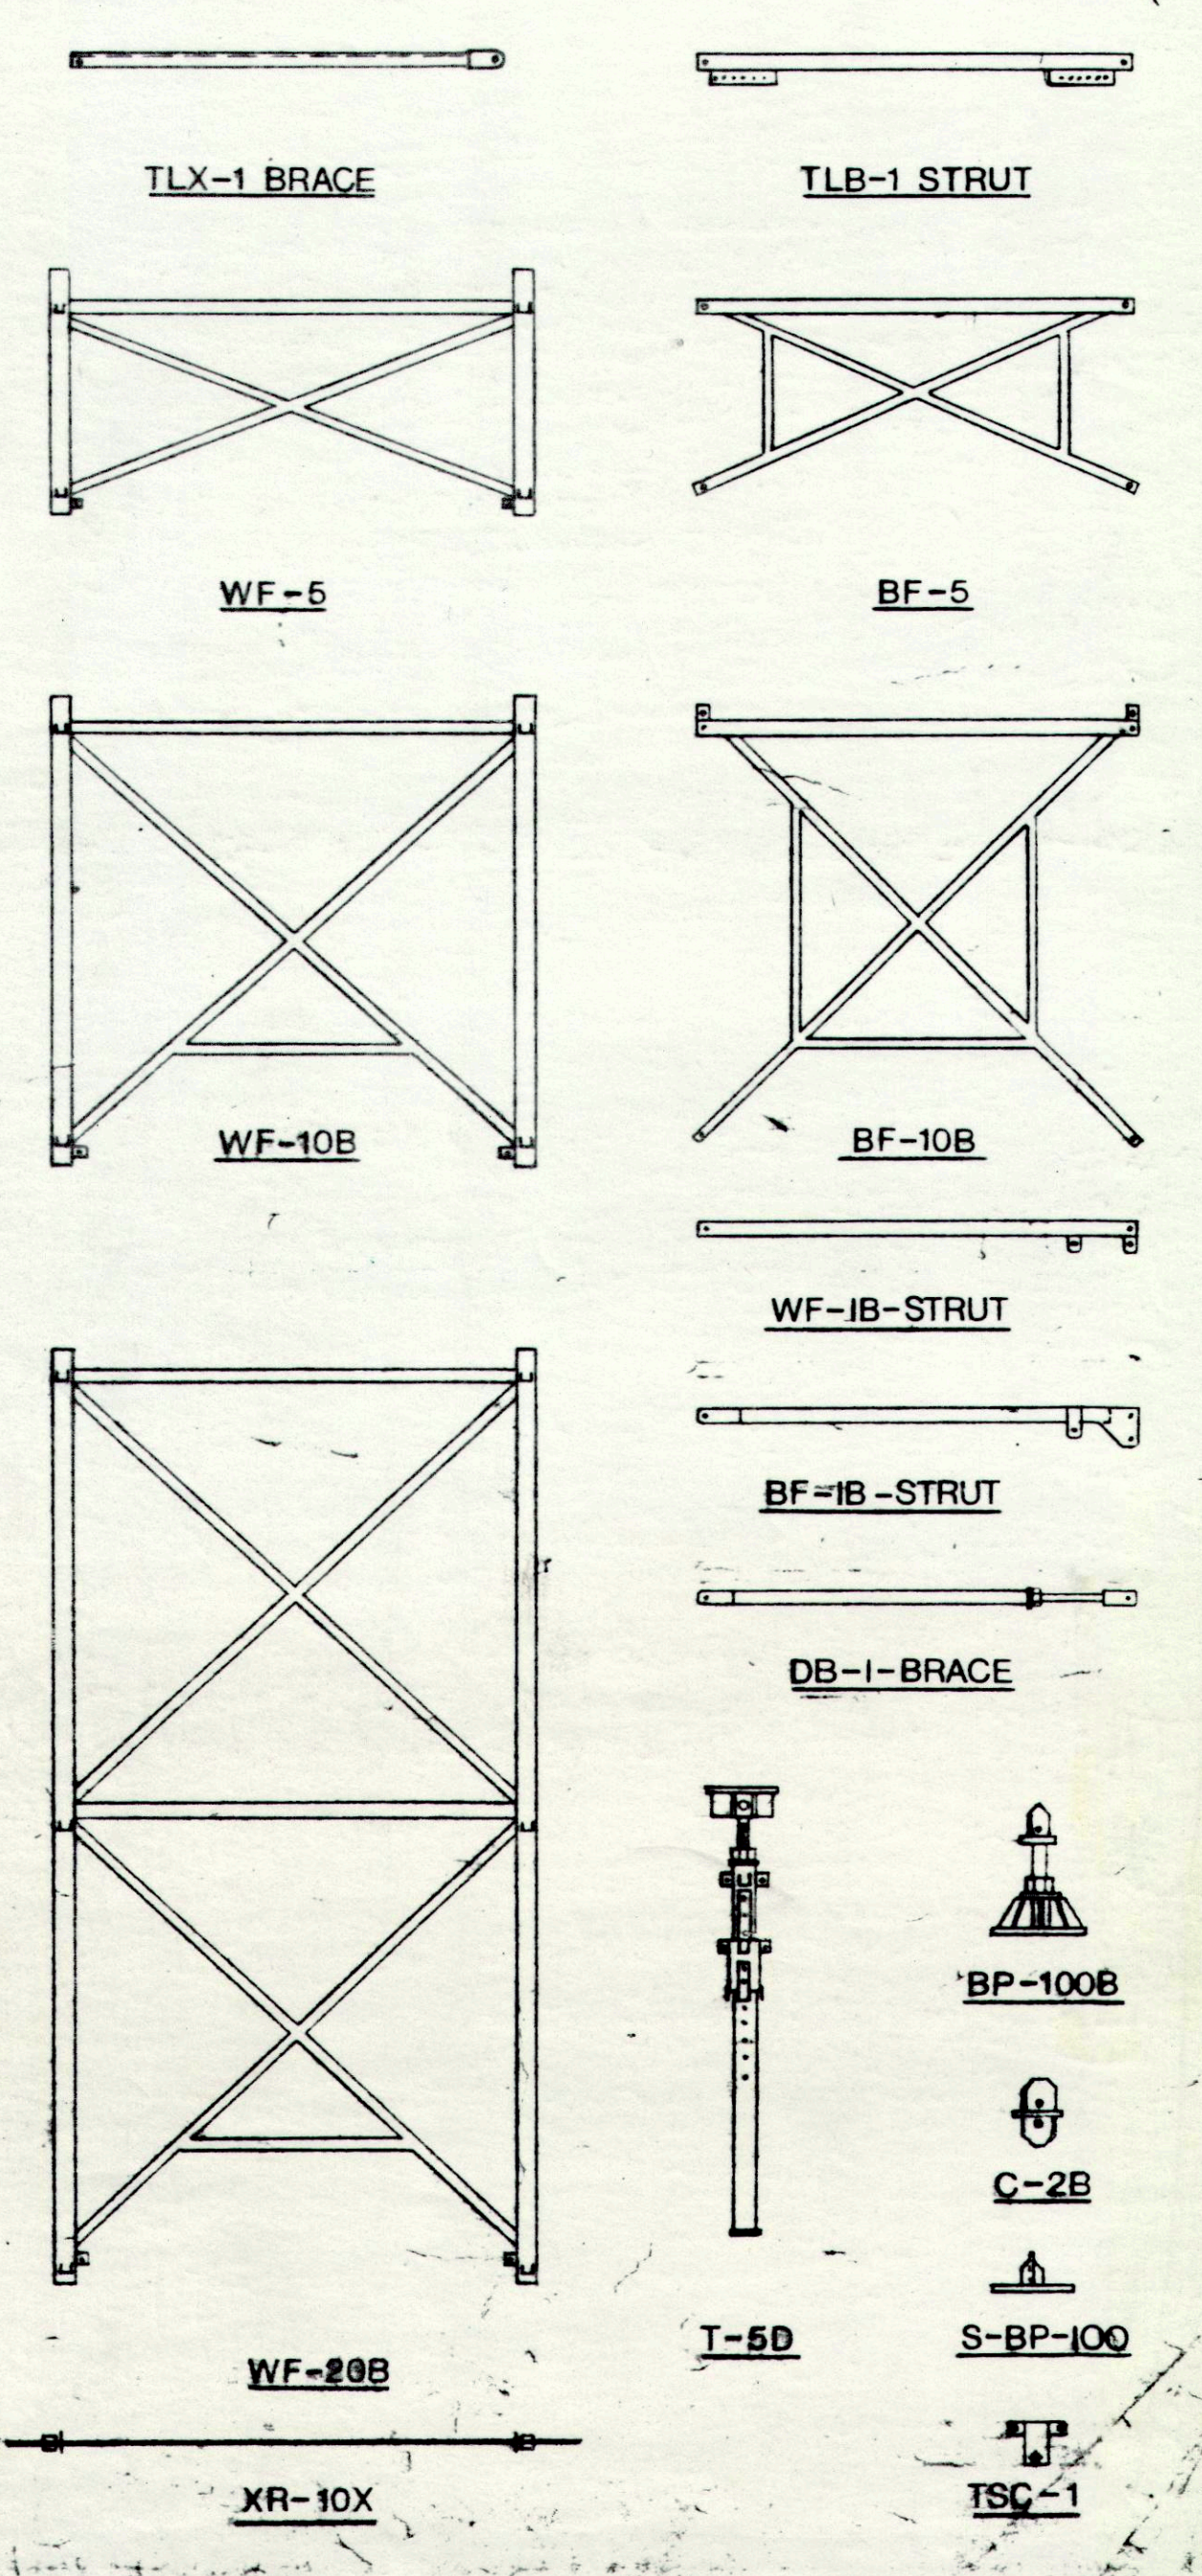

DB-1 DIAGONAL BRACE

WF-20B

T-5D

BP-100B

C-2B

S-BP-100

TSC-1